


REQUIREMENTS

FUNCTION	1	2	3	4	5	6	7	8	9	10	11	12	13
	1.125 (1-1/8") DIA.	1.125 (1-1/8") DIA.	.563" (9/16") DIA.	1.250 (1-1/4") DIA.	.500 (1/2") DIA.	.500 (1/2") DIA.	.250 (1/4") DIA.	.250 (1/4") DIA.	.563" (9/16") DIA.	.375" (3/8") DIA.	.281" (9/32") DIA.	.125 (1/8") DIA.	1.250 (1-1/4") DIA.
03, 21				■	■					■	■		
04, 27, 30, 37, 55, 70, 71, 89	■	■	■	■			■	■	■				
06, 91	■			■			■						
05*, 24, 25, 28, 43, 45, 47, 50, 51, 56, 67, 281, 57, 58, NAC-280/281	■	■	■	■	■		■	■	■	■	■		
13, 95	■			■			■	■	■				
15, 96, 97	■	■	■	■			■	■	■				
16, 17, 26, 29, 38, 39, 40, 41, 46, 48, 49, 52, 59, 72, 73, 90	■	■	■	■			■	■	■				■
20				■									■
22				■									■
23				■	■						■		■
31, 35, 36		■		■				■					
65, 66, 68	■	■	■	■	■	■	■	■	■	■	■	■	■
92	■			■			▲						■

*ALL 05 FUNCTION LOCKS MANUFACTURED PRIOR TO 7/6/04 USE 55 FUNCTION DOOR PREP.

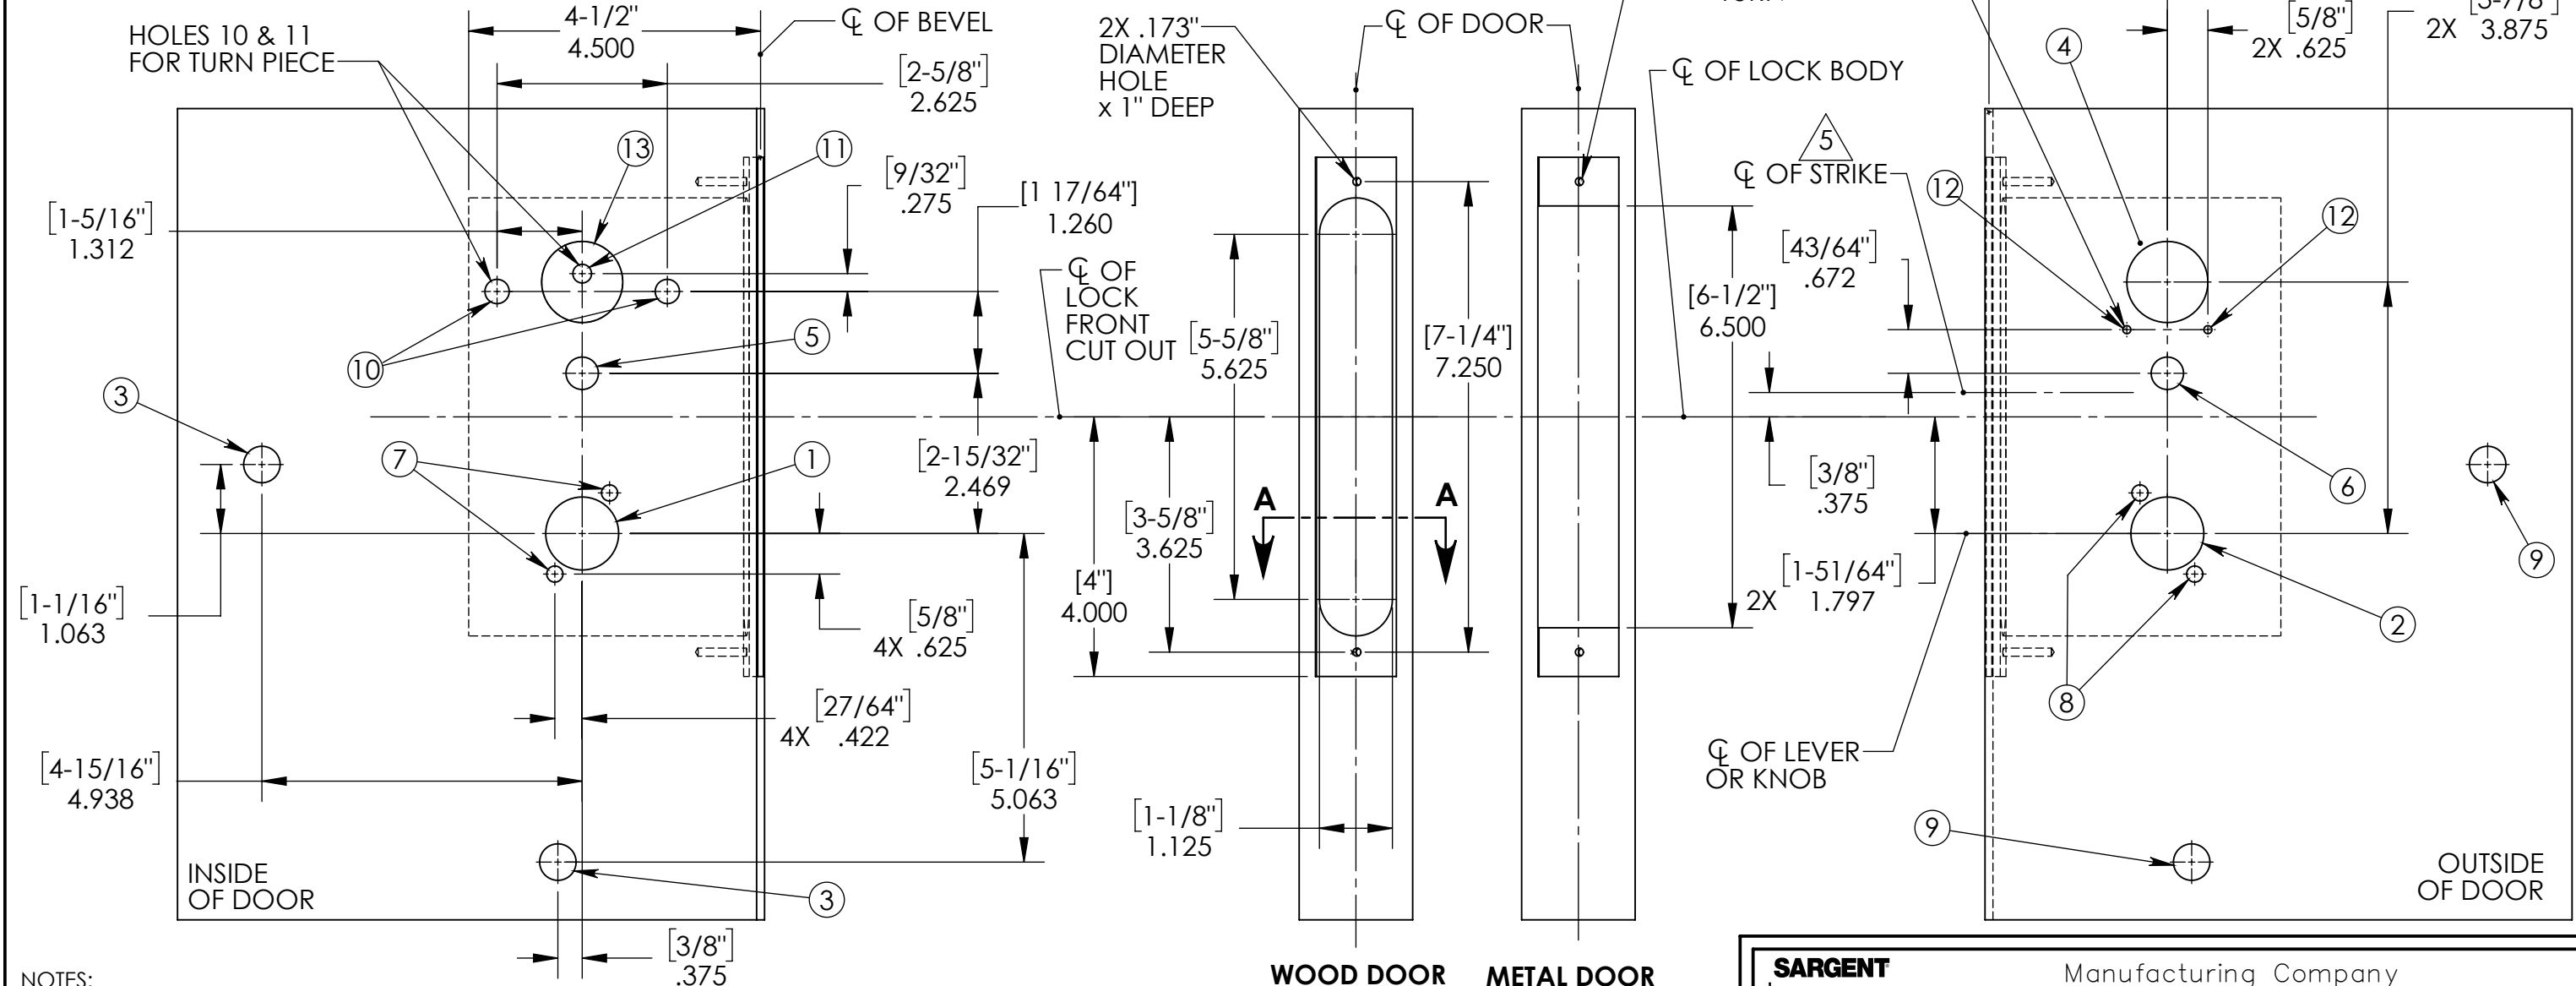

- NOTES:
1. ■ DENOTES HOLE REQUIRED FOR FUNCTION LISTED. (CHECK TABLE BEFORE CUTTING HOLE.)
 2. ▲ DENOTES HOLE #7 NOT REQUIRED FOR 7892 LOCKSET.
 3. REFER TO TRIM TEMPLATE FOR ADDITIONAL HOLE REQUIREMENTS.
 4. SUITABLE REINFORCEMENTS REQUIRED FOR METAL DOORS.
 5. FOR DETAILS, SEE STRIKE TEMPLATE 7063.
 6. FOR ADDITIONAL DETAIL FOR SOLENOID OPERATED FUNCTIONS (70, 71, 72 & 73), SEE TEMPLATE 7065.

DETAIL OF SUGGESTED DOOR-CUT

SARGENT ASSA ABLOY	Manufacturing Company 100 Sargent Drive New Haven, CT 06511	
	TEMPLATE: 8200 & 9200 BHW LEVER	RELEASE DATE 6/21/22
		TEMPLATE NO. 4711 4